


Speed Survey -


EB : 85ths 43.1mph / Mean 36.9mph (Visibility @ 114.1m)

WB : 85ths 44.8mph / Mean 38.2mph (Visibility @ 121.7m)

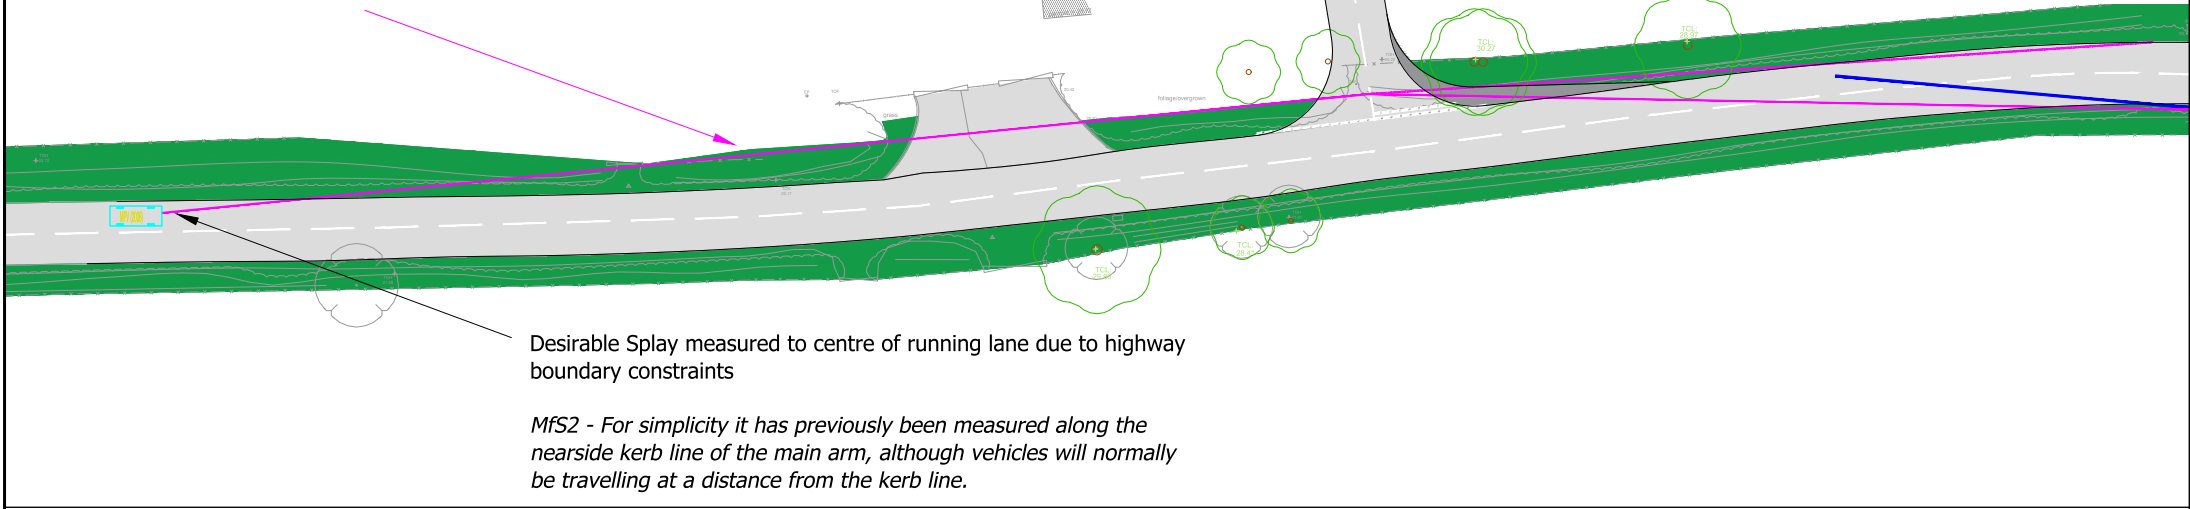

Desirable Splay measured to centre of running lane due to highway boundary constraints

MFS2 - For simplicity it has previously been measured along the nearside kerb line of the main arm, although vehicles will normally be travelling at a distance from the kerb line.

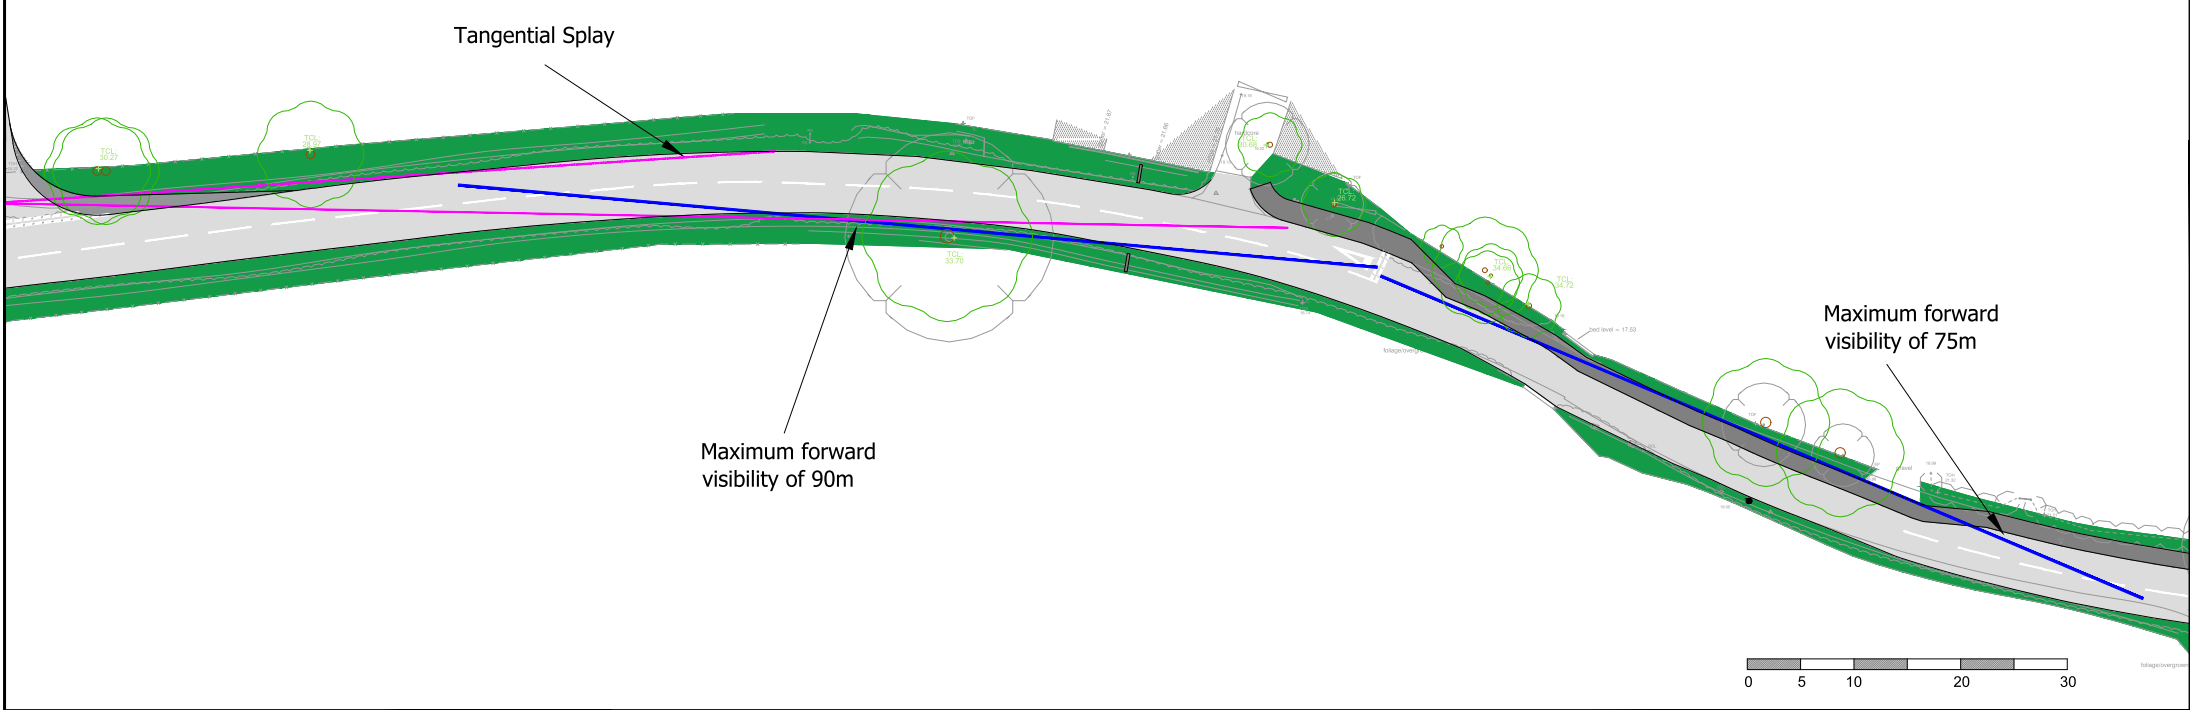

Tangential Splay

Maximum forward visibility of 90m

Maximum forward visibility of 75m

Based upon the ORDNANCE SURVEY MAPS with the permission of THE CONTROLLER OF HER MAJESTY'S STATIONERY OFFICE © Crown Copyright AL 100030412

© David Tucker Associates

REV	DESCRIPTION	DRAWN	INITIALS	DATE	DRAWING STATUS	CHECKED BY	DATE



david tucker associates
 transport planning consultants
 Forester House, Doctors Lane,
 Henley in Arden,
 Warwickshire CV35 9AW
 Tel: +44(0)1564 793598
 Fax: +44(0)1564 793983
 www.dta-transportation.co.uk

JOB TITLE		Moat Road, Headcorn		CLIENT		Catesby Estates PLC	
DRAWING TITLE							
Visibility Splays							
SCALE	DRAWN BY	DATE	DRAWING No	REVISION			
1:500@A3	DN	Oct 2023	20472-03-2	E			