



A Urban Edge Street Scene

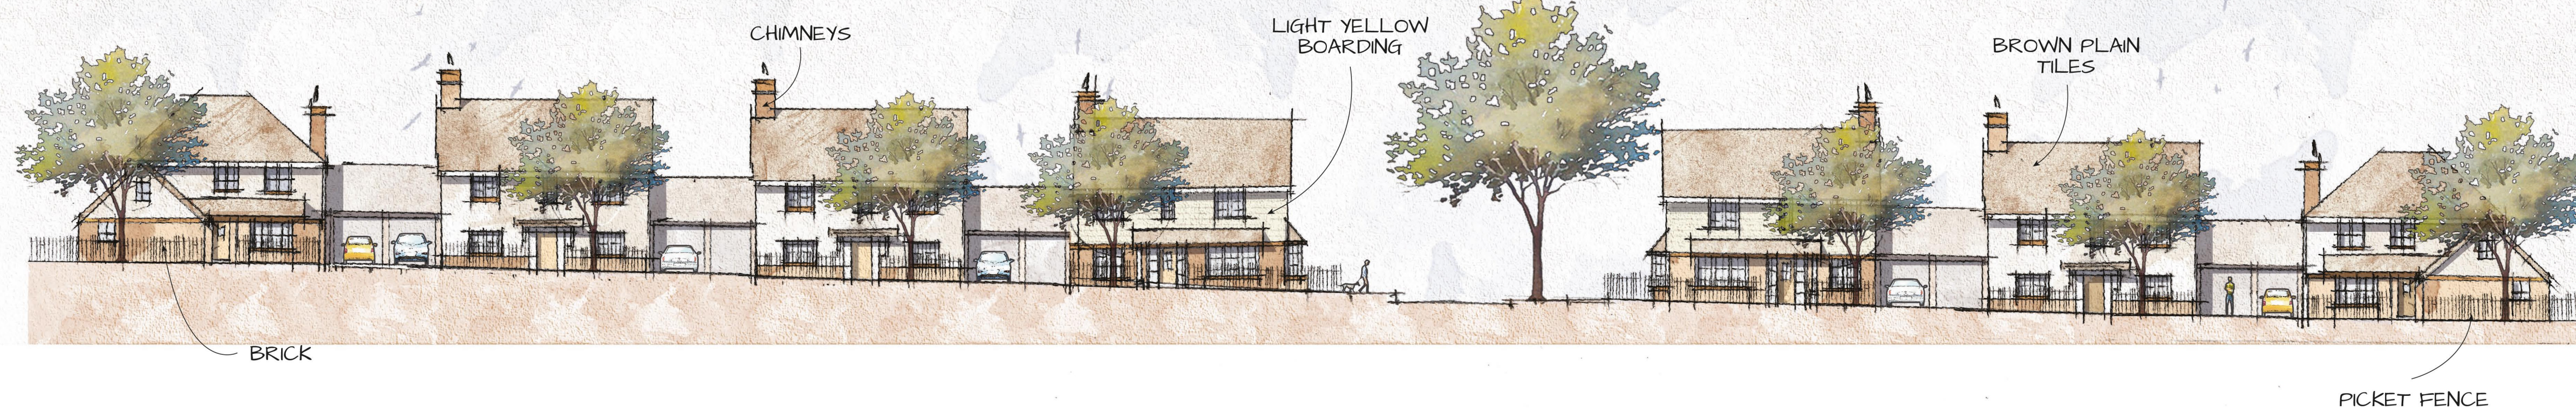


B Main Street & Central Green Street Scene

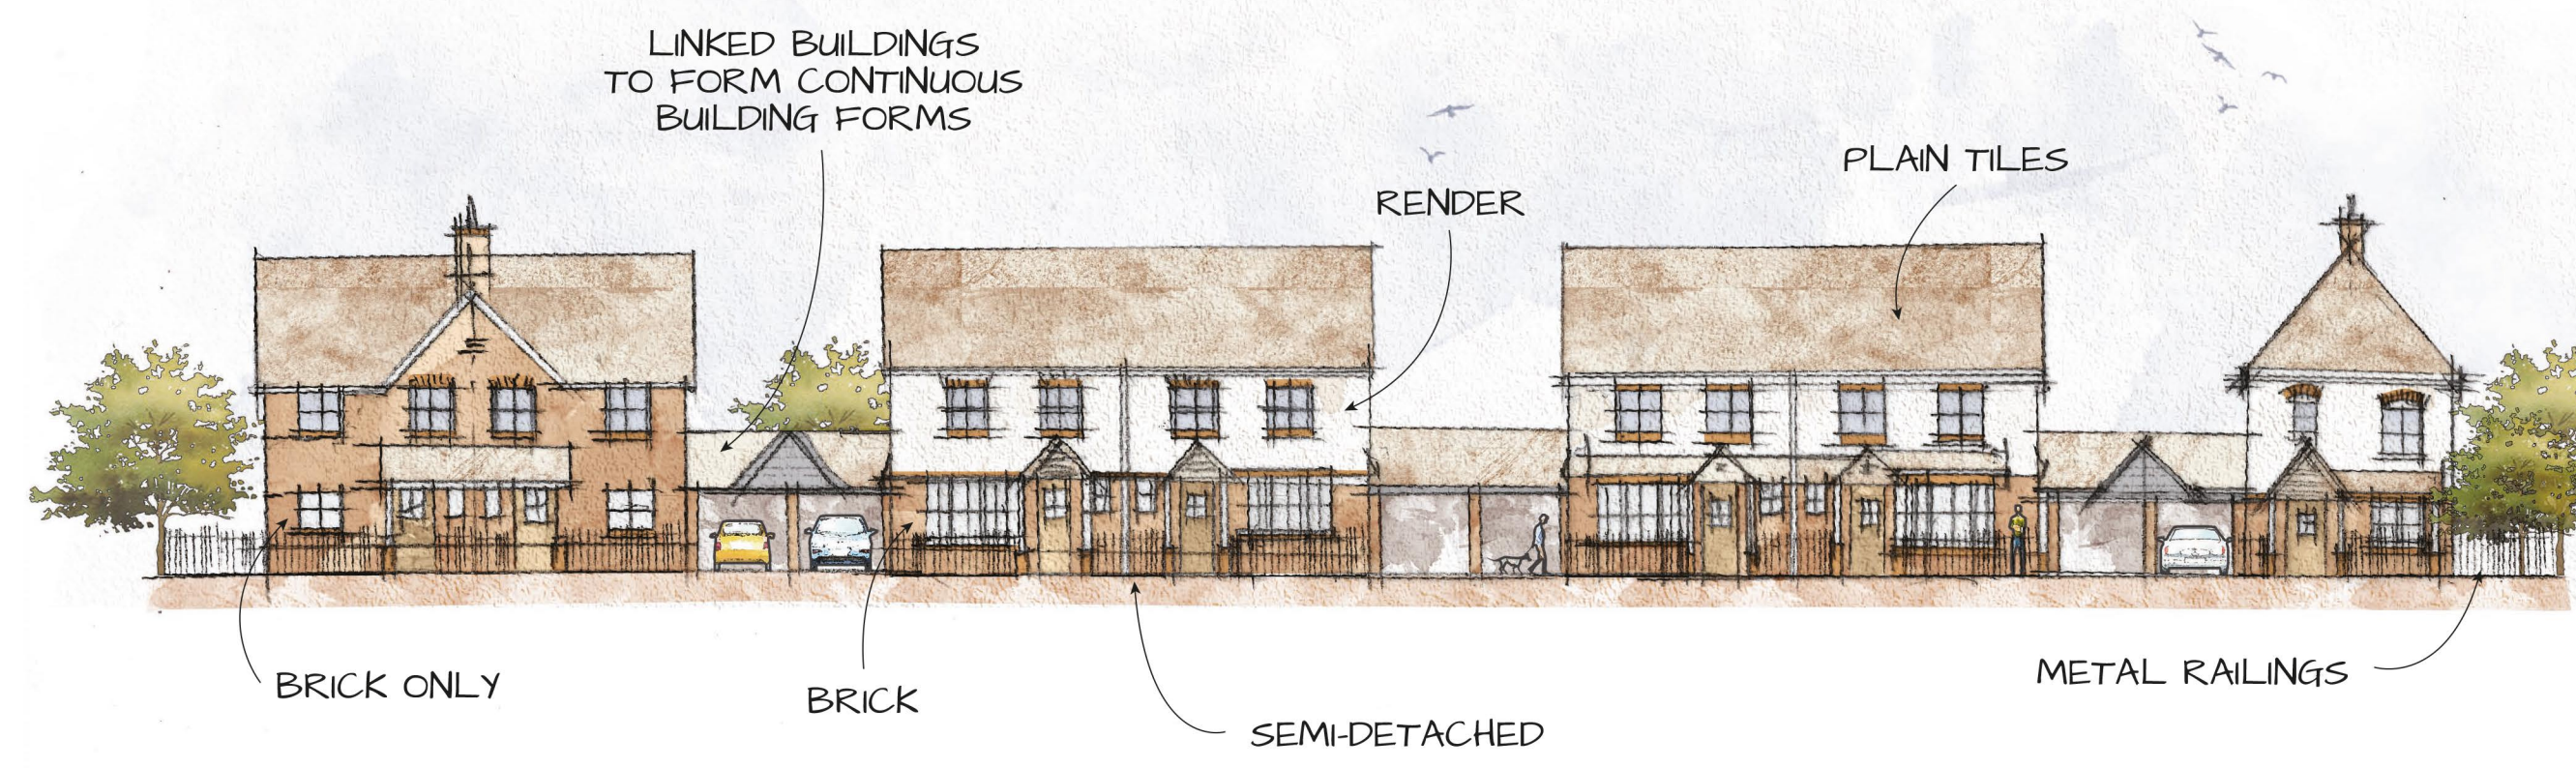

C Core



D Rural Edge Street Scene

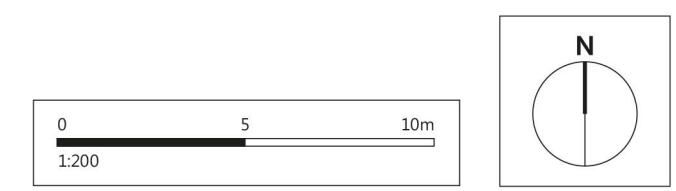

Romsey Portishead Camberley
 T: 01794 367703 T: 01275 407000 T: 01276 749050
 F: 01794 367276 F: 01794 367276 F: 01794 367276

Rev	Description	Date	Au	Ch
P1	Preliminary Issue	09.08.23	VL/HP	-/-
P2	Revised layout	24.08.23	VL/HP	
P3	Amendments	29.08.23	VL/HP	

Project	Moat Road, Headcorn
Drawing	Street Scenes: Rural Edge, Main Street, Core, Rural
Client	Catesby Estates
Job no.	CATE211030
Dwg no.	SS-01/02/03/04
Author	VL/HP
Status	PRELIMINARY
Client ref.	
Date	09.08.23
Rev.	P3
Scale	1:200@A0
Office	Romsey

www.thrivearchitects.co.uk
 This drawing is the copyright of Thrive Architects Ltd ©. All rights reserved. Ordnance Survey Data © Crown Copyright. All rights reserved. Licence No. 100007598. DO NOT scale from this drawing. Contractors, sub-contractors and suppliers are to check all relevant dimensions and levels of the site and building before commencing any shop drawings or building work. Any discrepancies should be recorded to the Architect. Where applicable this drawing is to be read in conjunction with the Consultant's drawings.

